


Winkelplattegrond

naam:

kandidaatnummer:

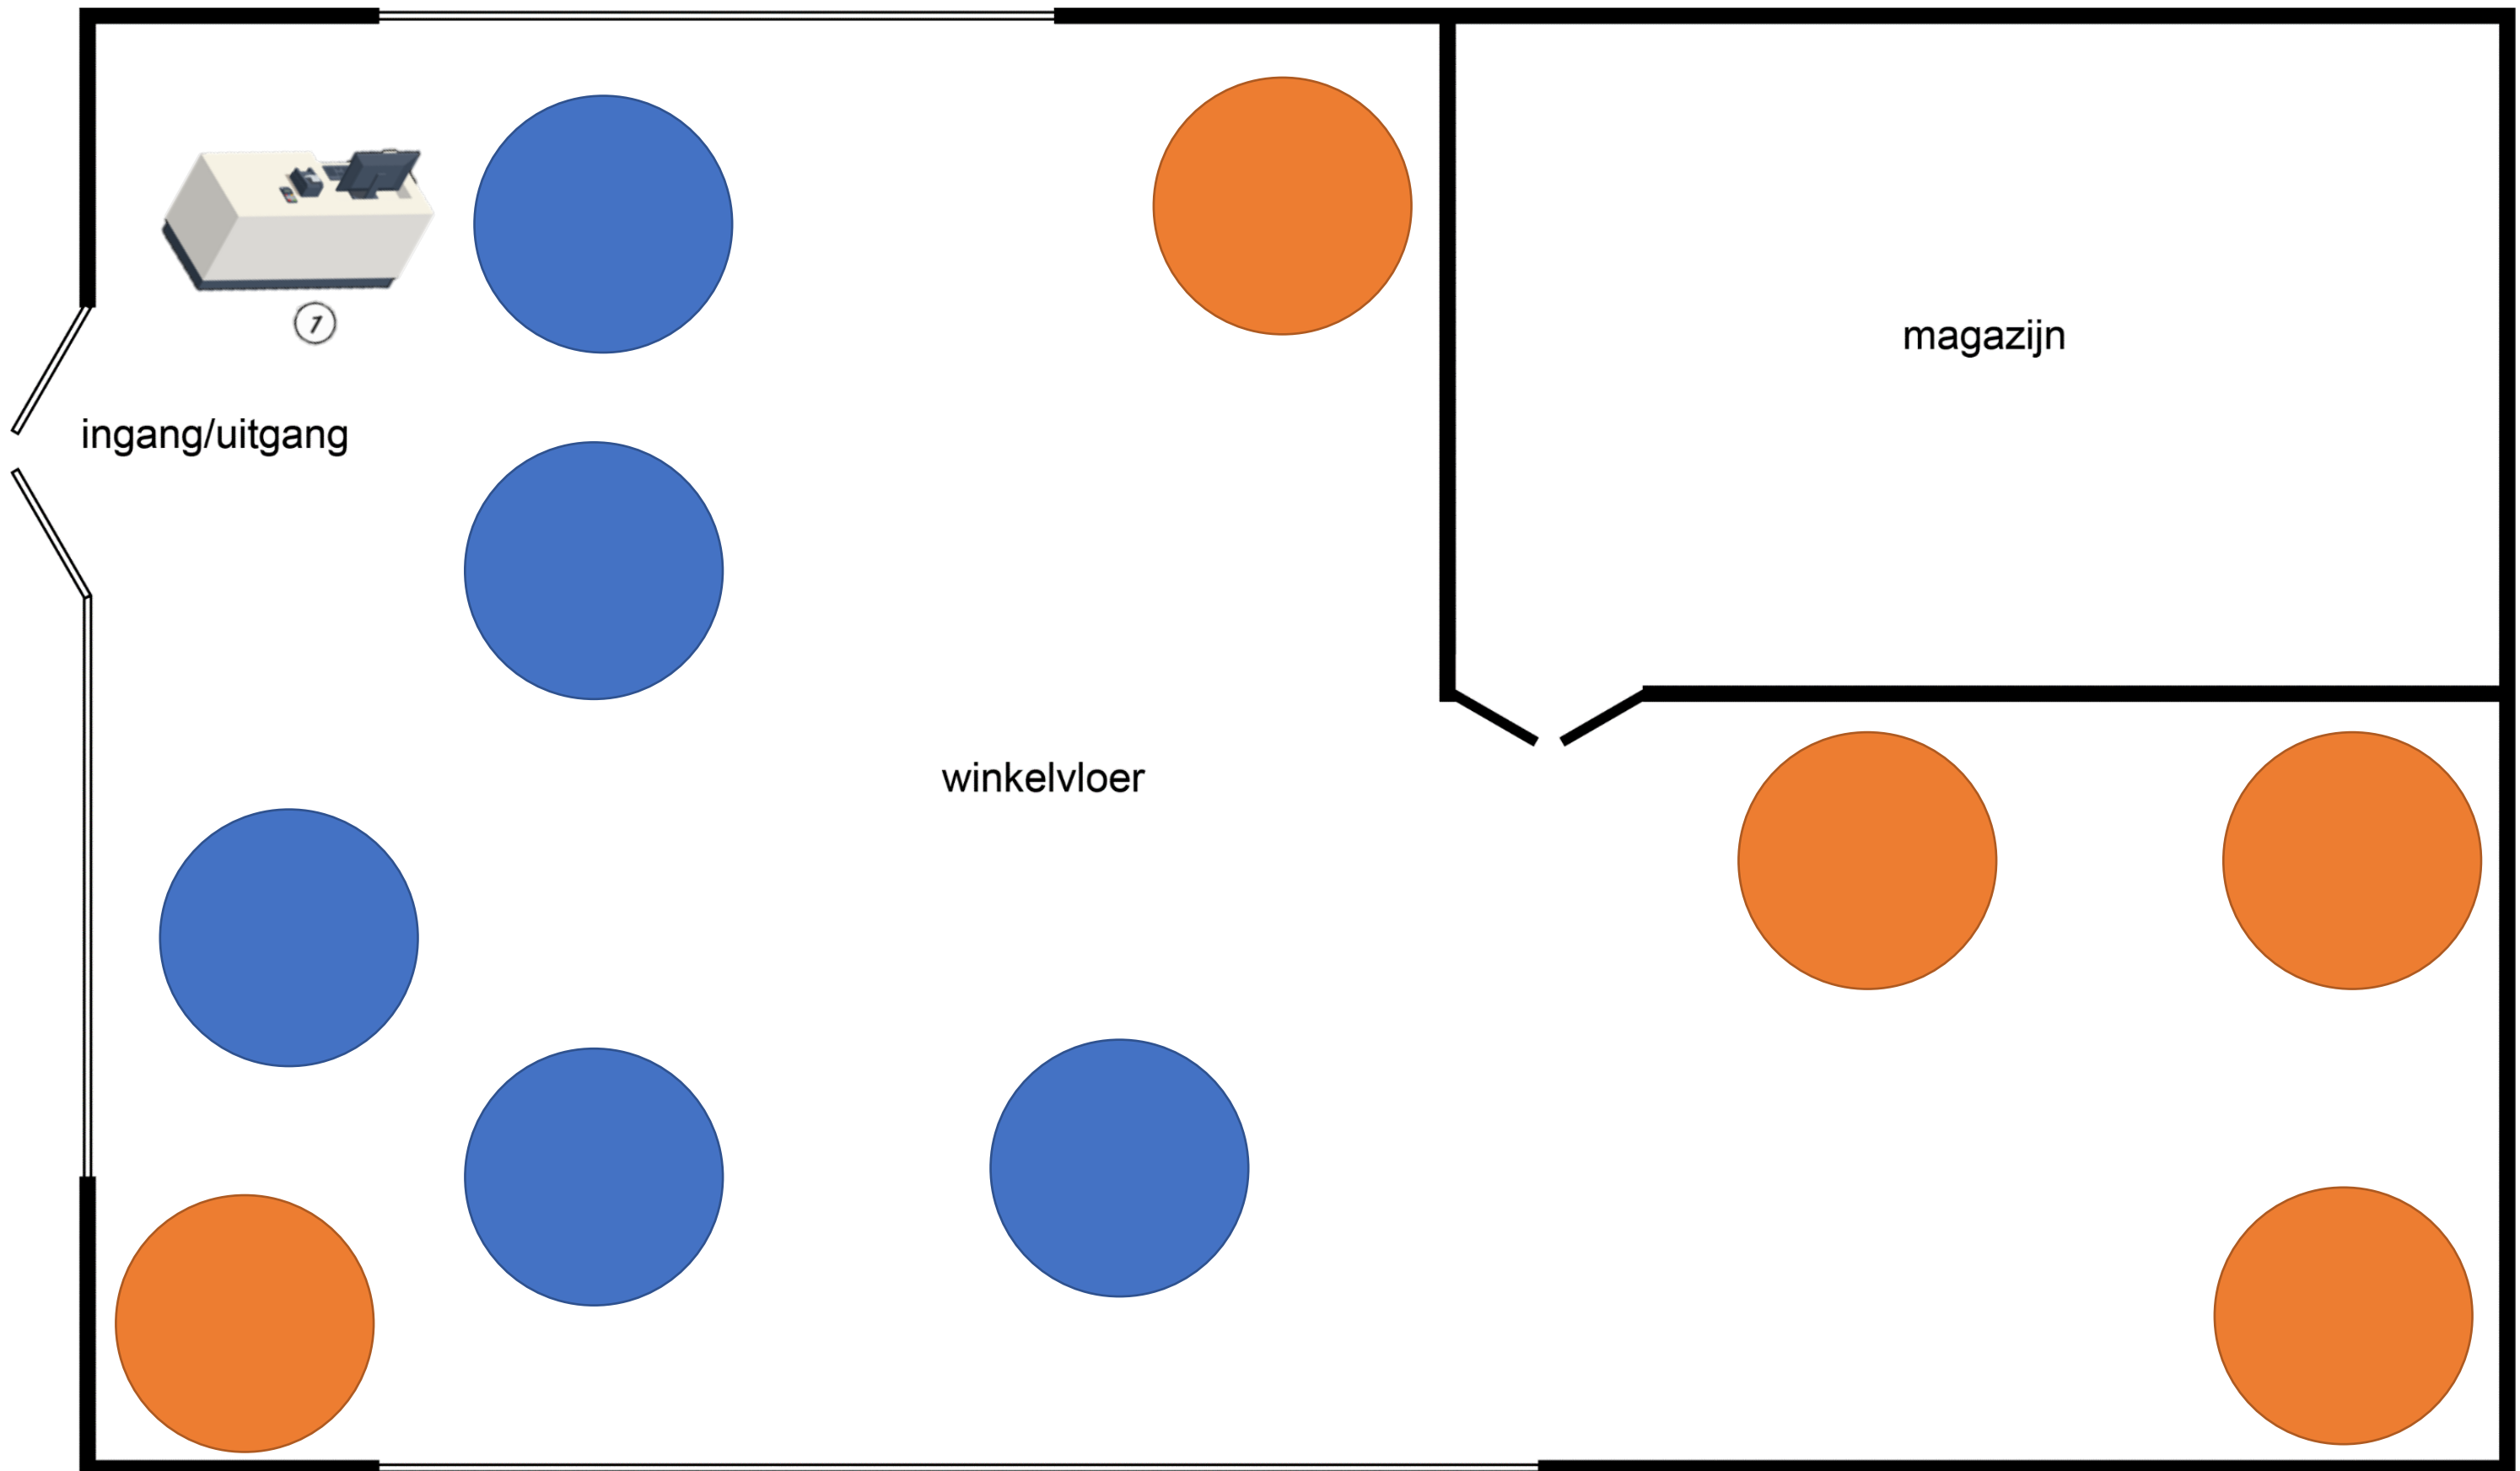

Legenda:

— glazen wand

— dichte wand of dichte muur